

ST. PAUL'S PRIMARY SCHOOL

INFILL PROJECT

74 Rookwood Street MOUNT LAWLEY WA 6050


Scheme: Local Planning Scheme No.3
 Reserve Type: N/A
 Zone: Private Institution
 Special Control Area: Heritage Protection Area Special Control Area
 Dypmt Contrib. Area: N/A
 Structure Plan Area : N/A
 Precinct: N/A
 Design Guidelines: Private Institution Design Guidelines

Existing use of site: Primary School
 Proposed use of site: Primary School


No CHANGES to the hours of operation.

NO CHANGES to student or staff capacity is proposed. NO CHANGES to carpark bays is proposed.

NO CHANGES to access and egress to and from site is proposed.

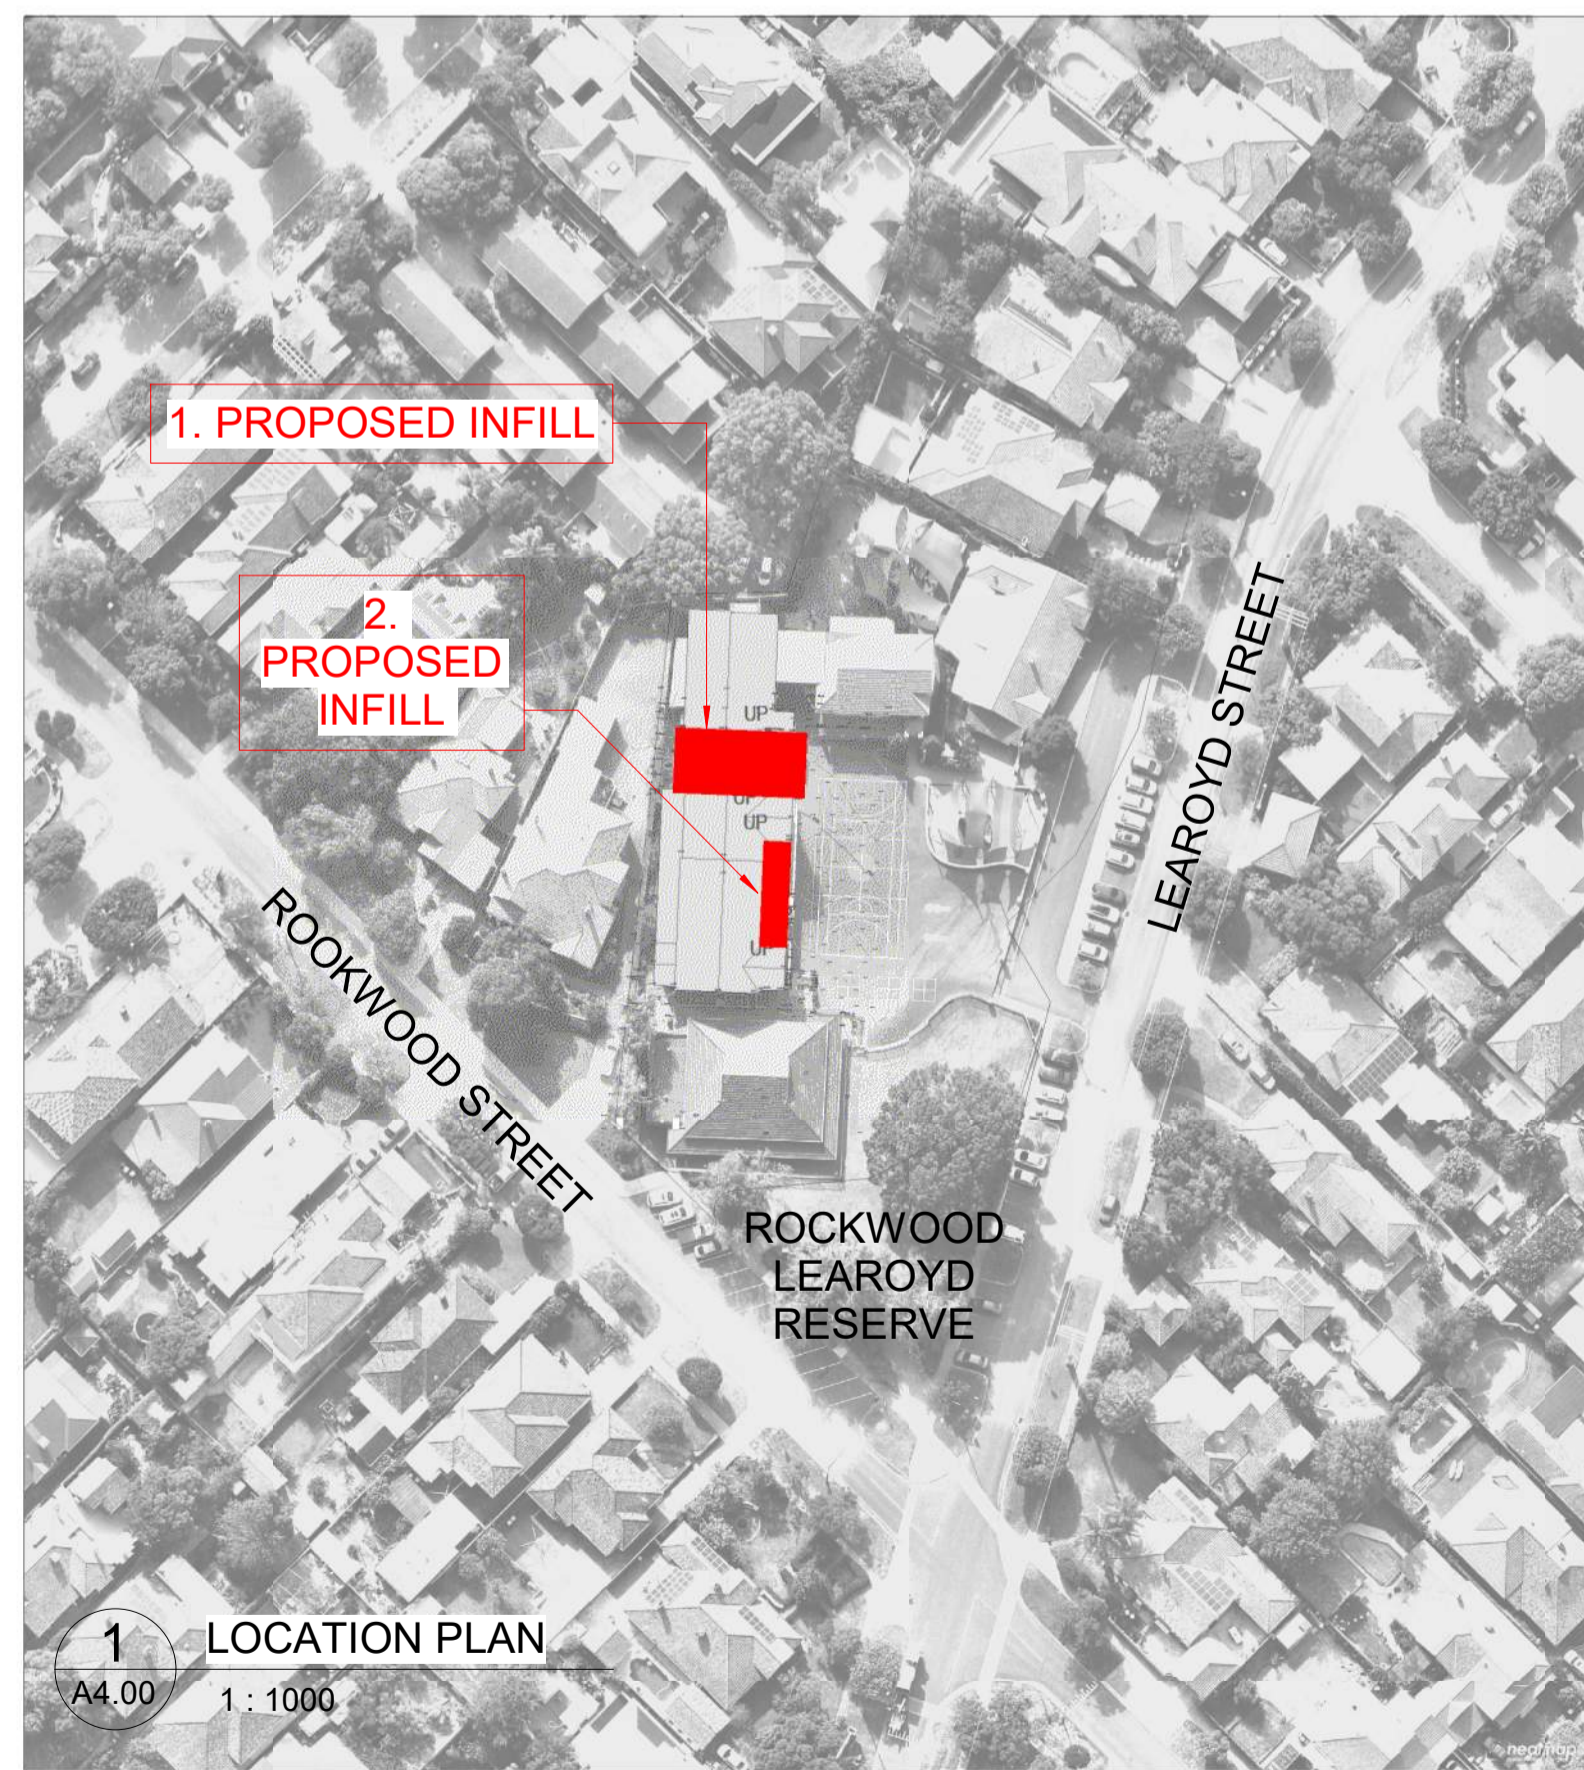


1 LOCATION PLAN
 A4.00 1 : 1000

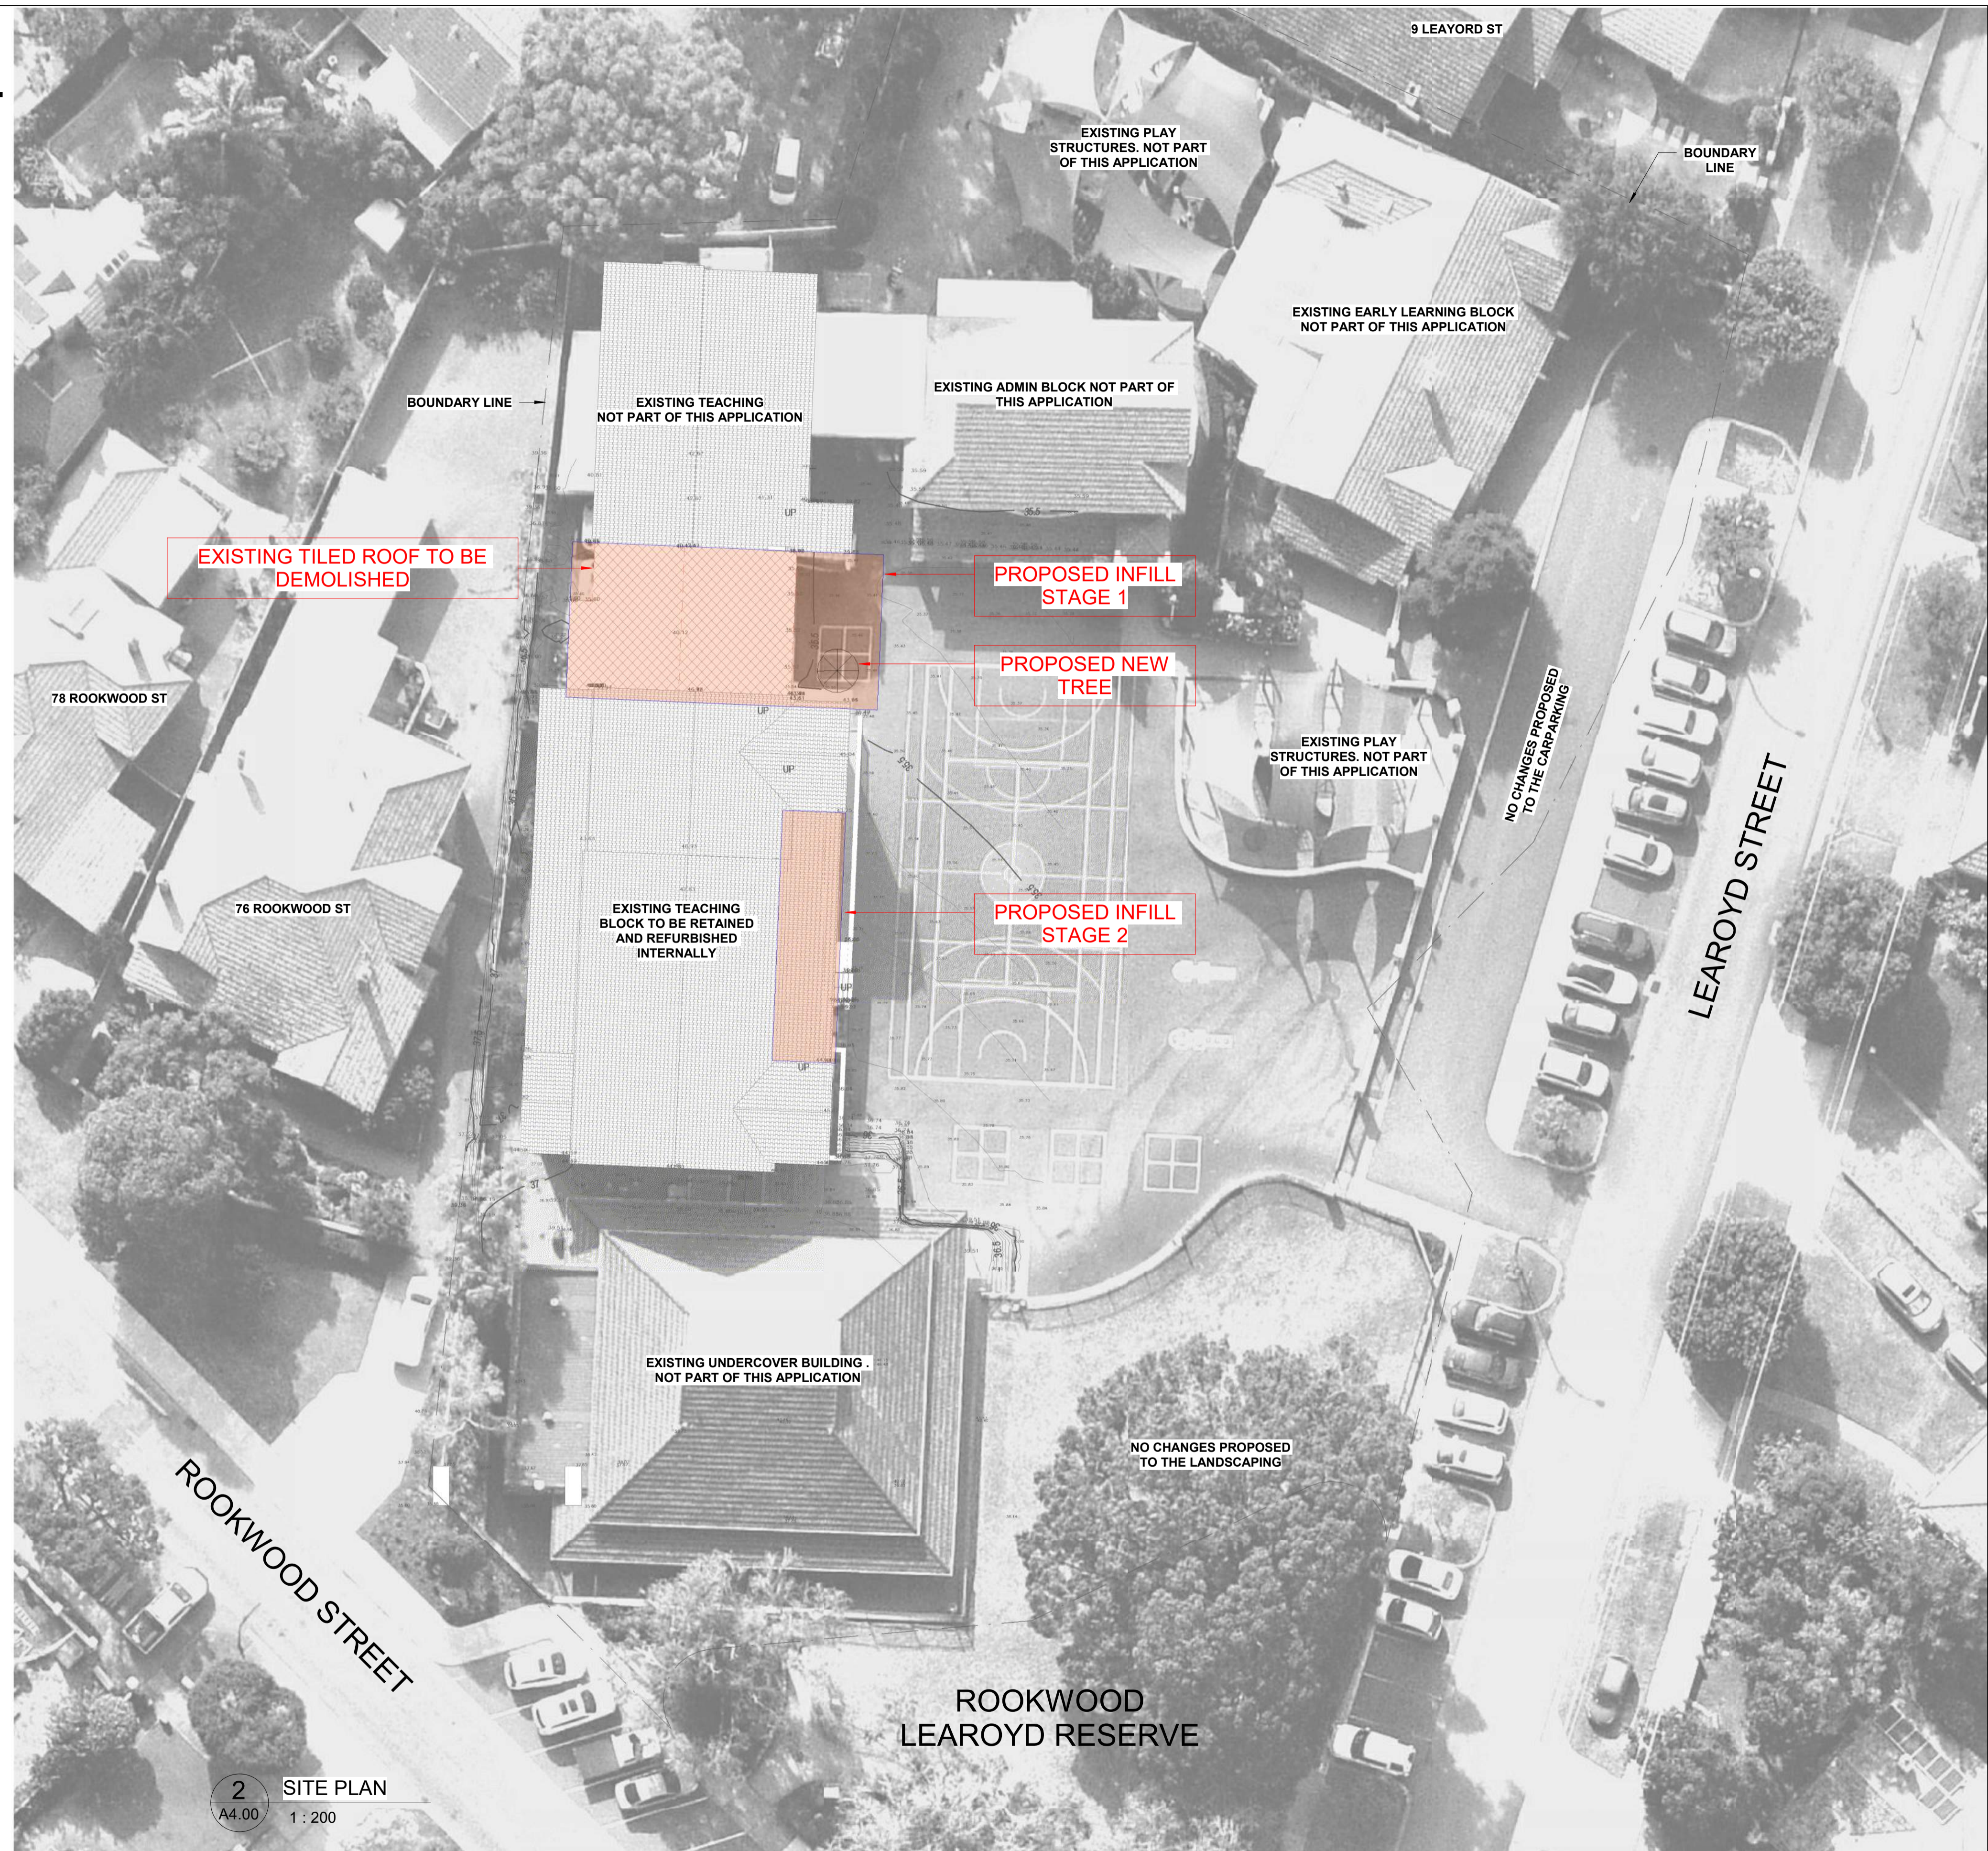

2 SITE PLAN
 A4.00 1 : 200




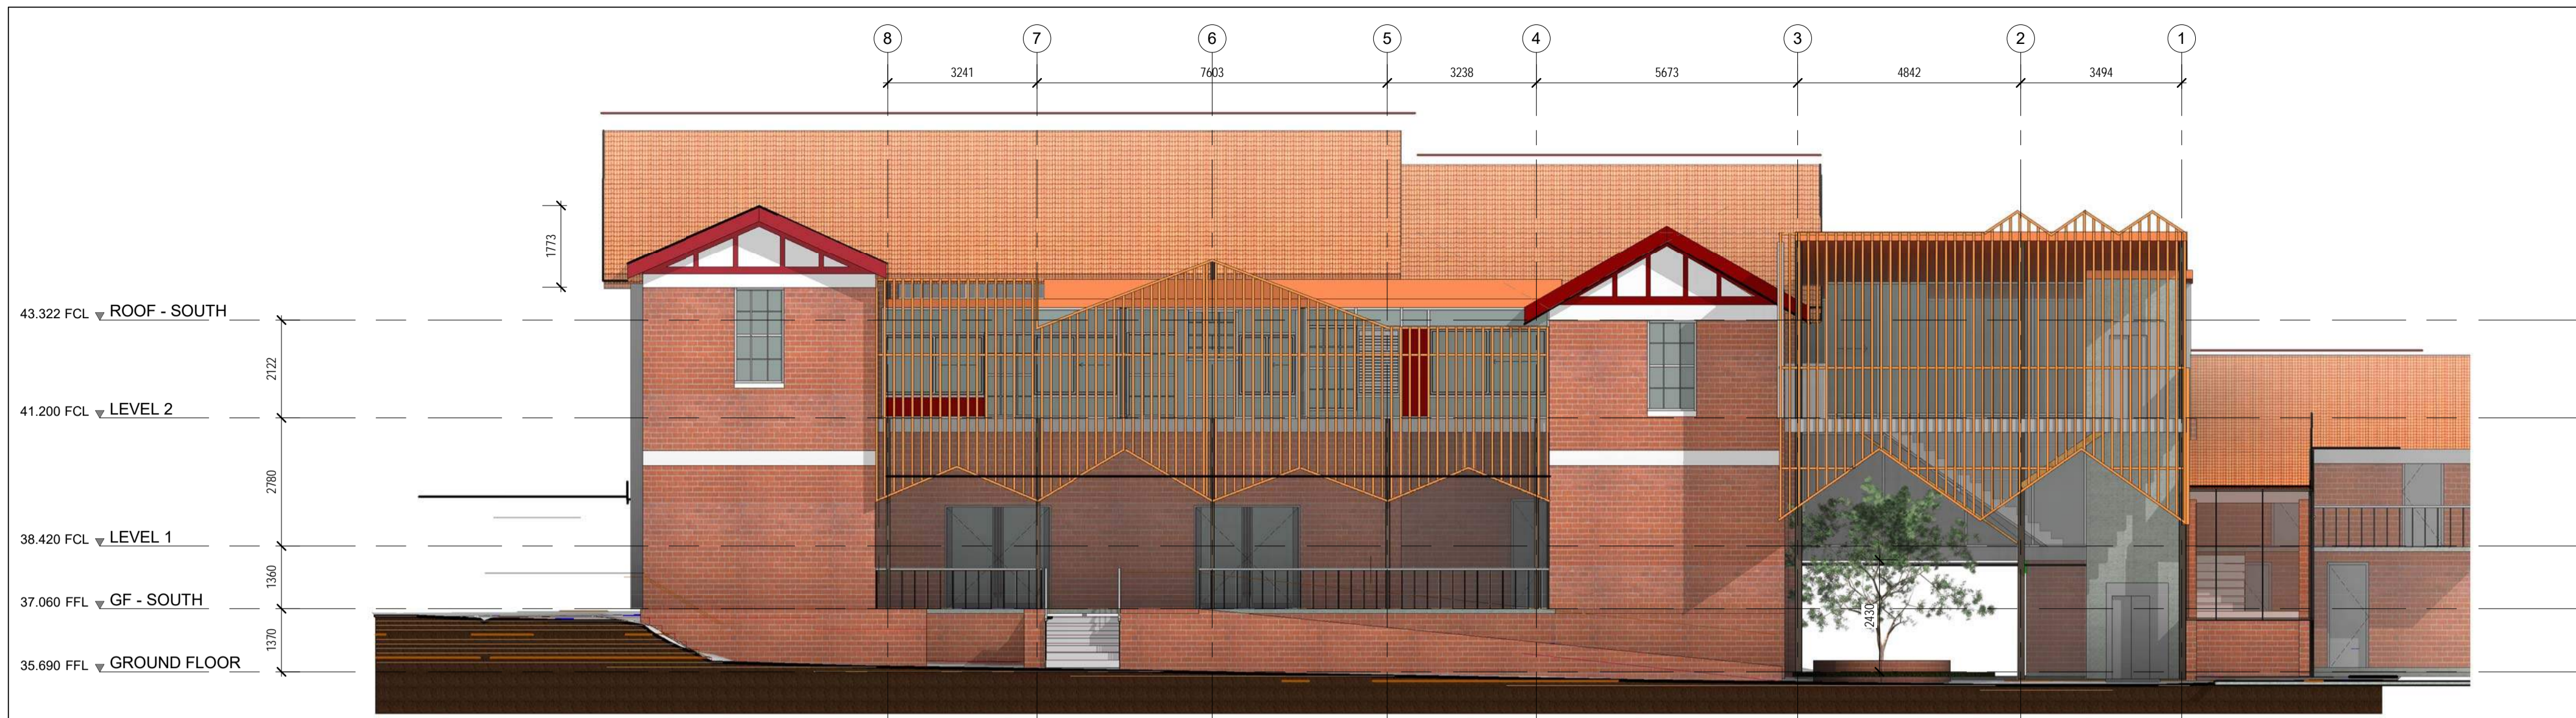

EAST ELEVATION
1 : 100




Perspective A. From Entrance

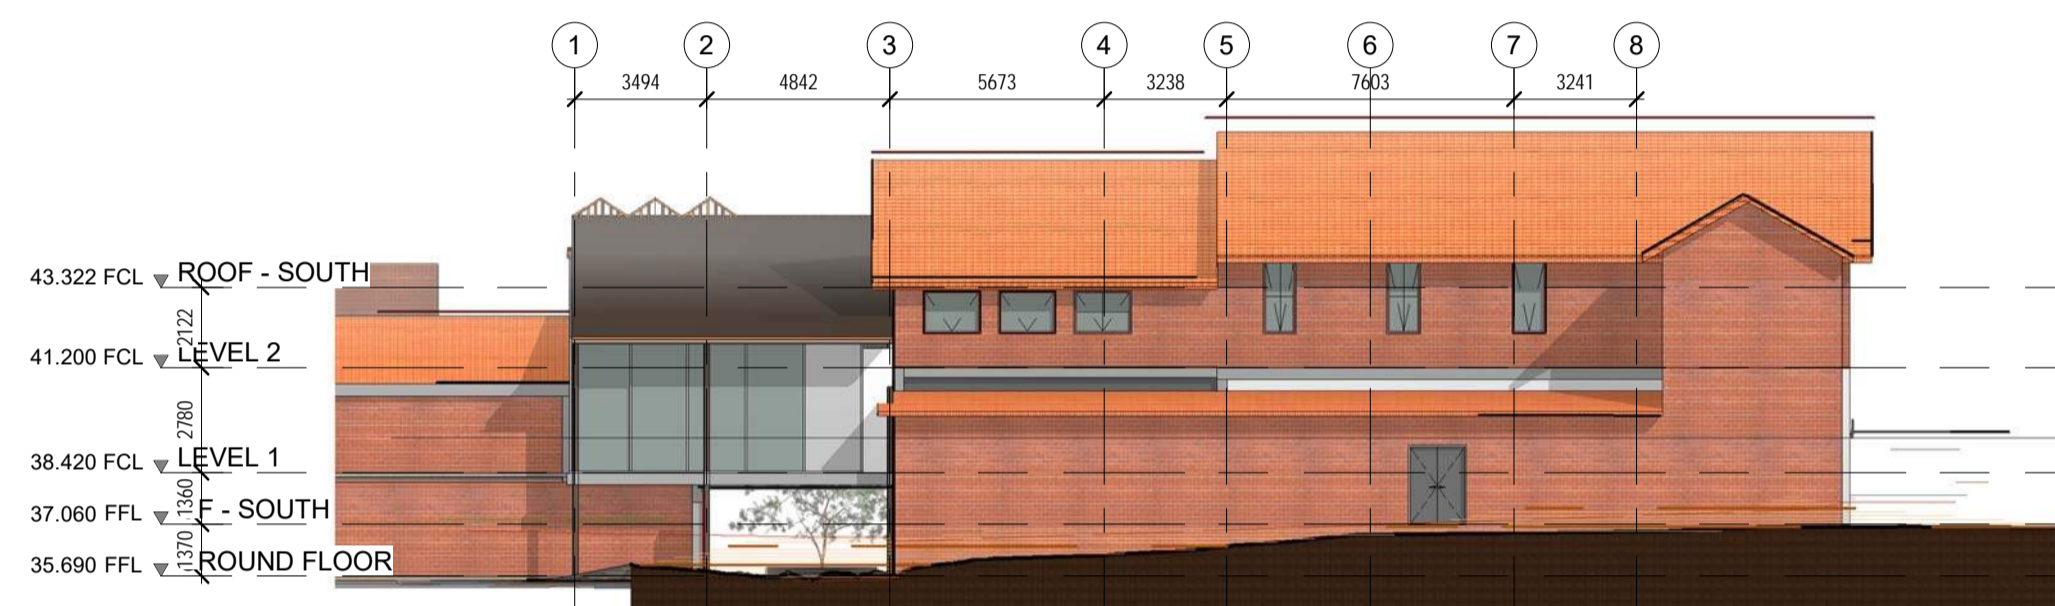

WEST ELEVATION
1 : 200



SECTION PERSPECTIVE 1

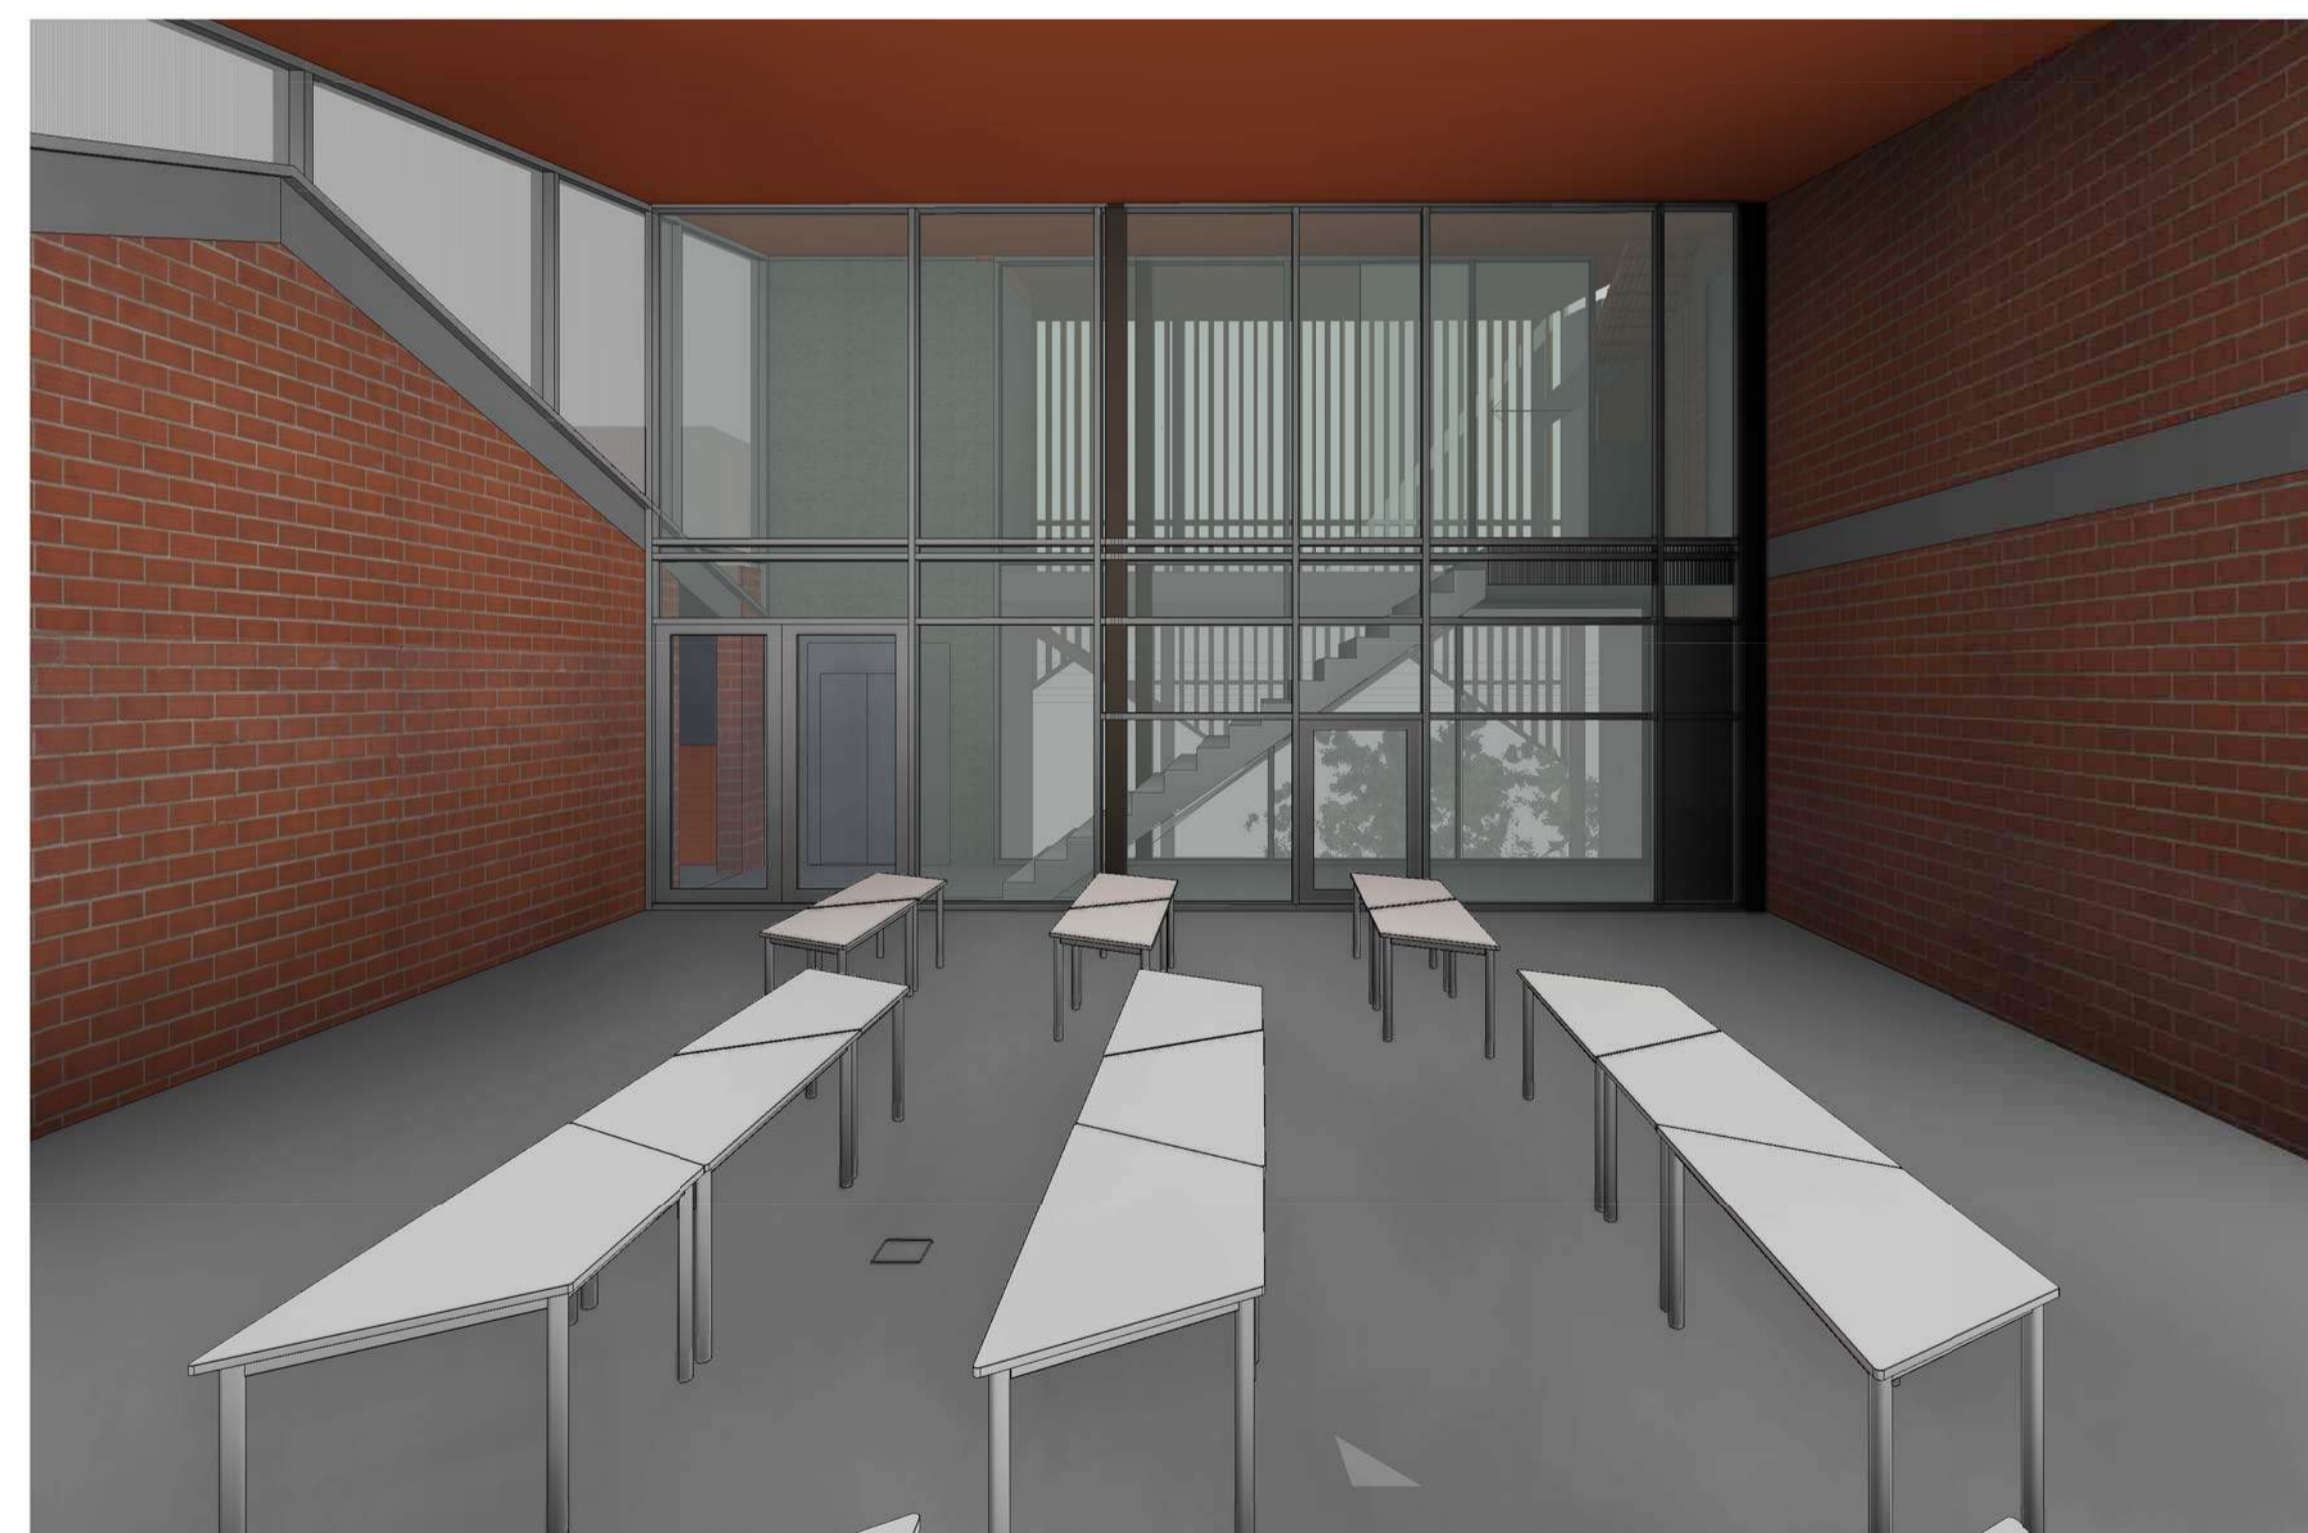

FLEXIBLE LEARNING AREA INTERNAL